




10/24/2017 2:34:37 PM
NOTICE: THIS ARCHITECTURAL AND ENGINEERING DRAWING IS GIVEN IN CONFIDENCE AND SHALL BE USED ONLY PURSUANT TO THE AGREEMENT WITH THE ARCHITECT. NO OTHER USE, DISSEMINATION, OR DUPLICATION MAY BE MADE WITHOUT PRIOR WRITTEN CONSENT OF THE ARCHITECT. ALL COMMON LAW RIGHTS OF COPYRIGHT AND OTHERWISE ARE HEREBY SPECIFICALLY RESERVED.

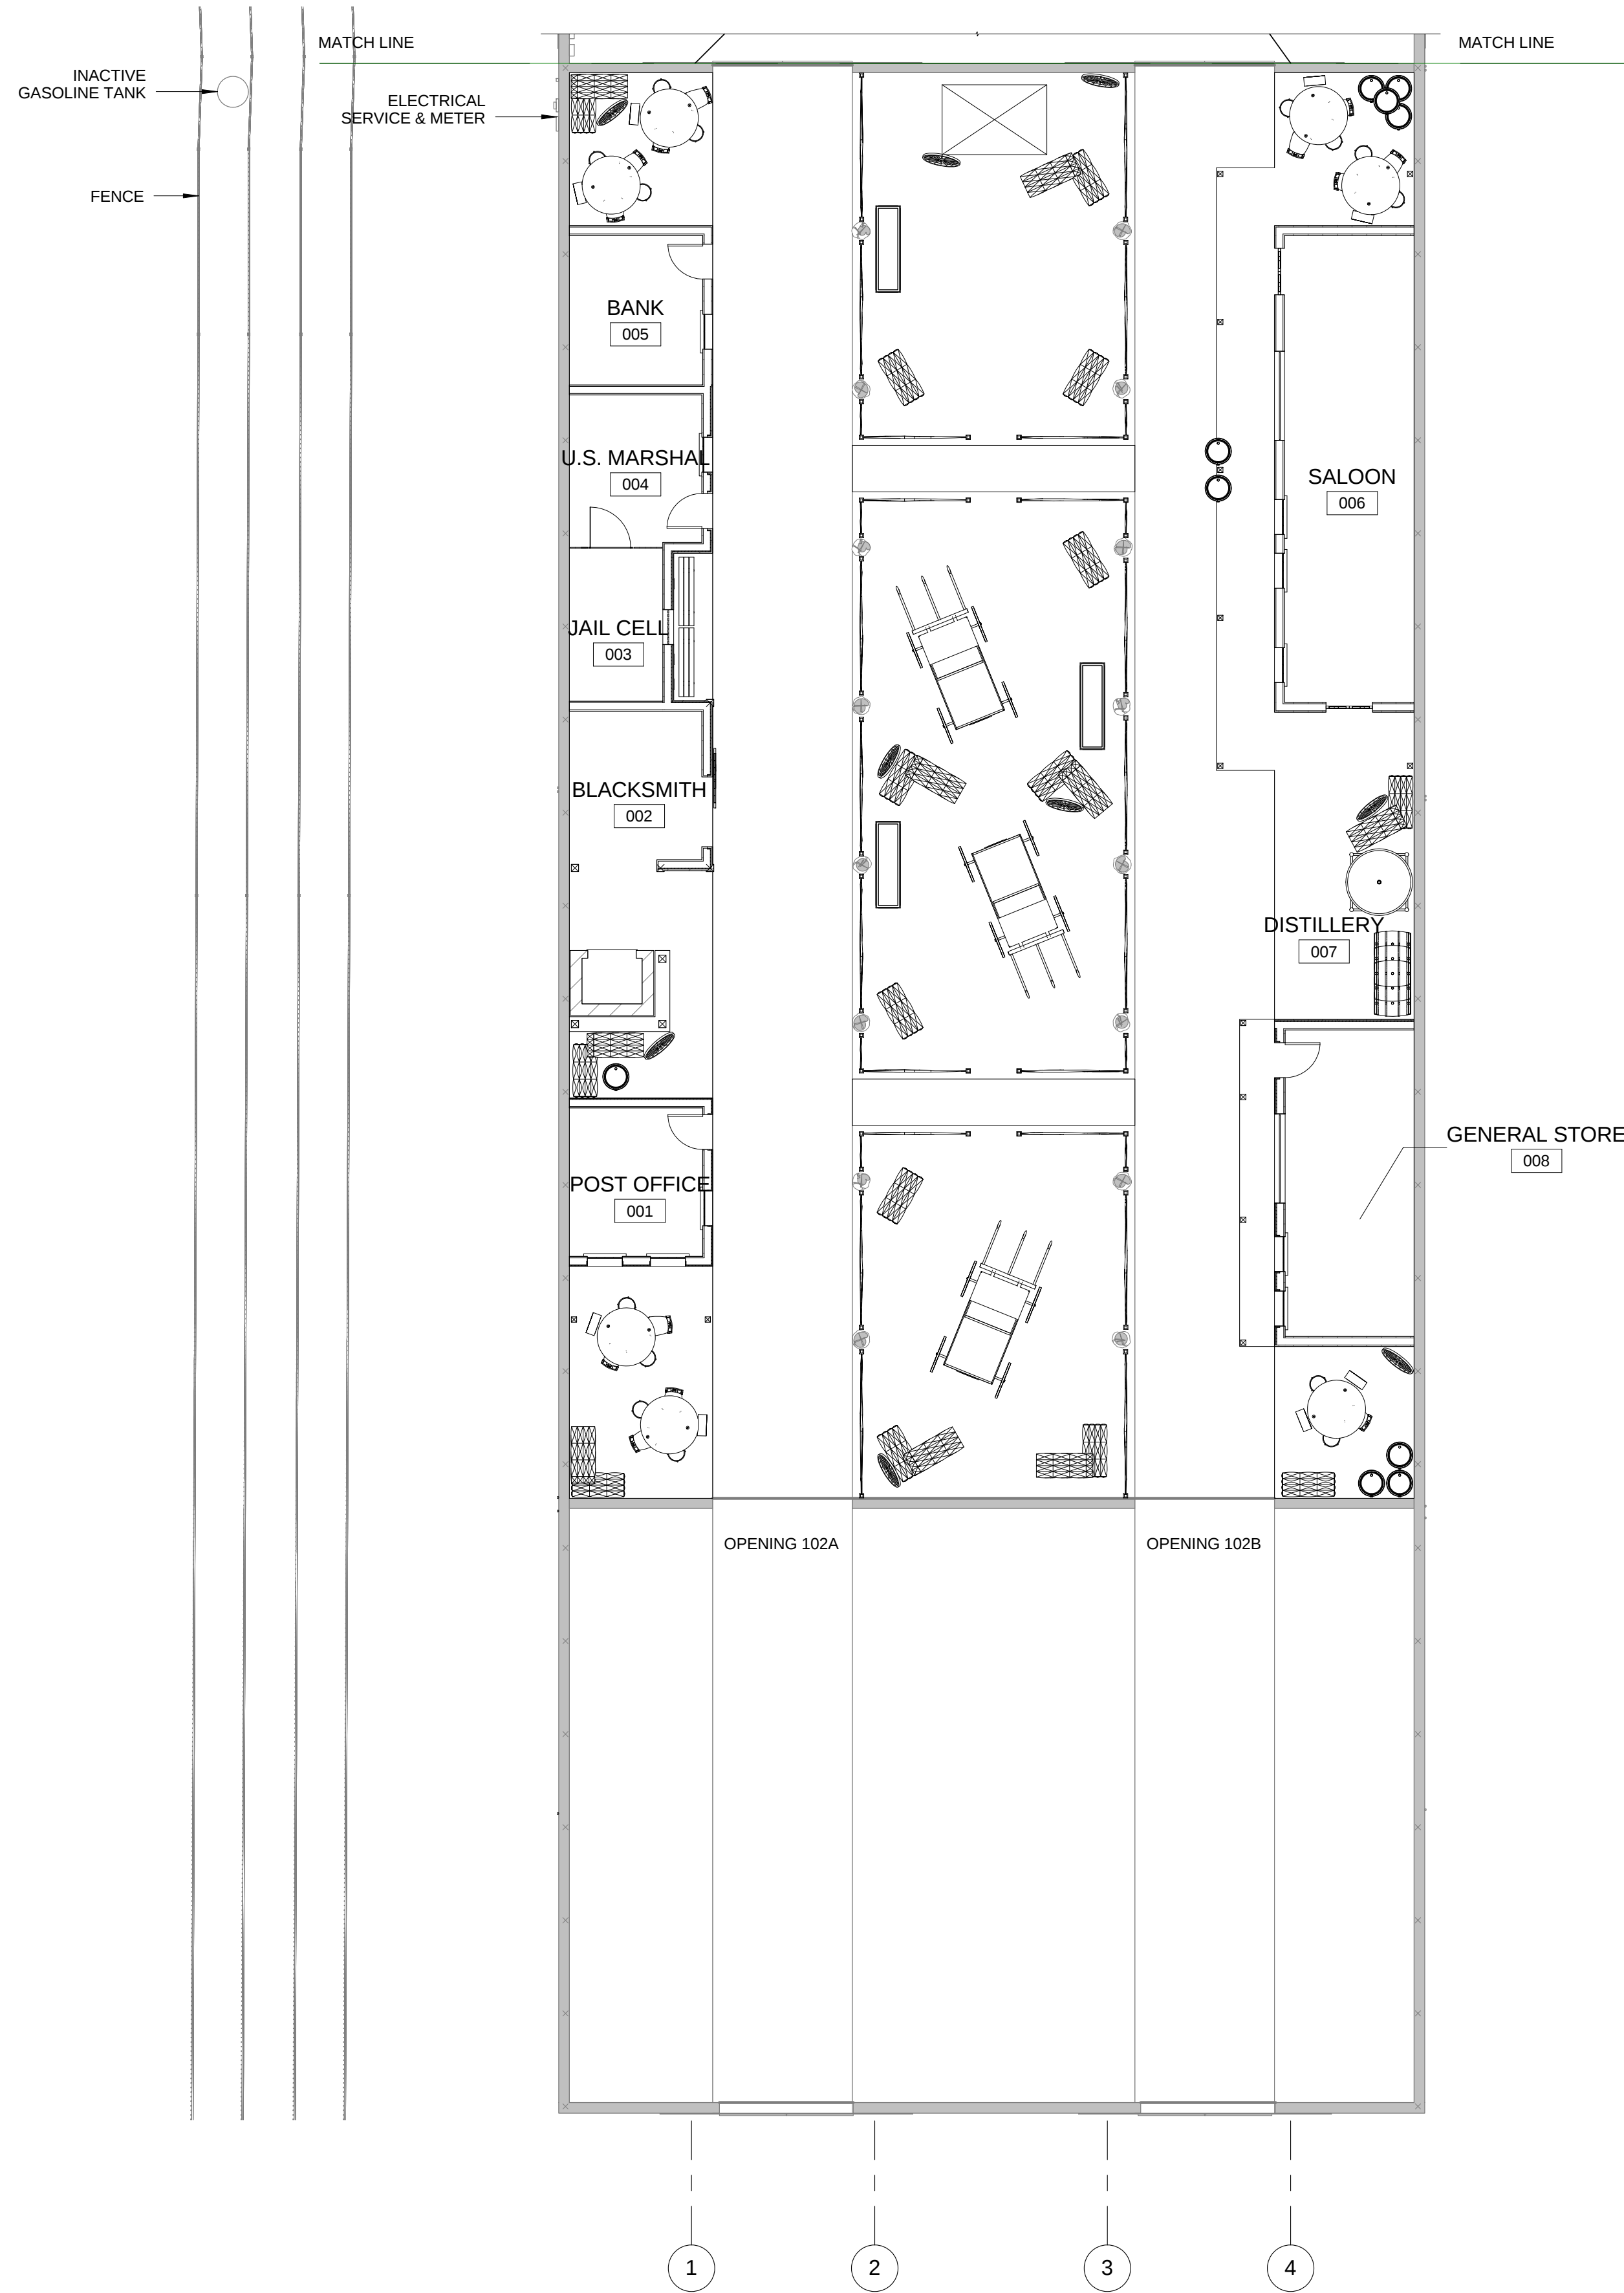

1 Zone 1/2 - Lounge/Old West
3/32" = 1'-0"

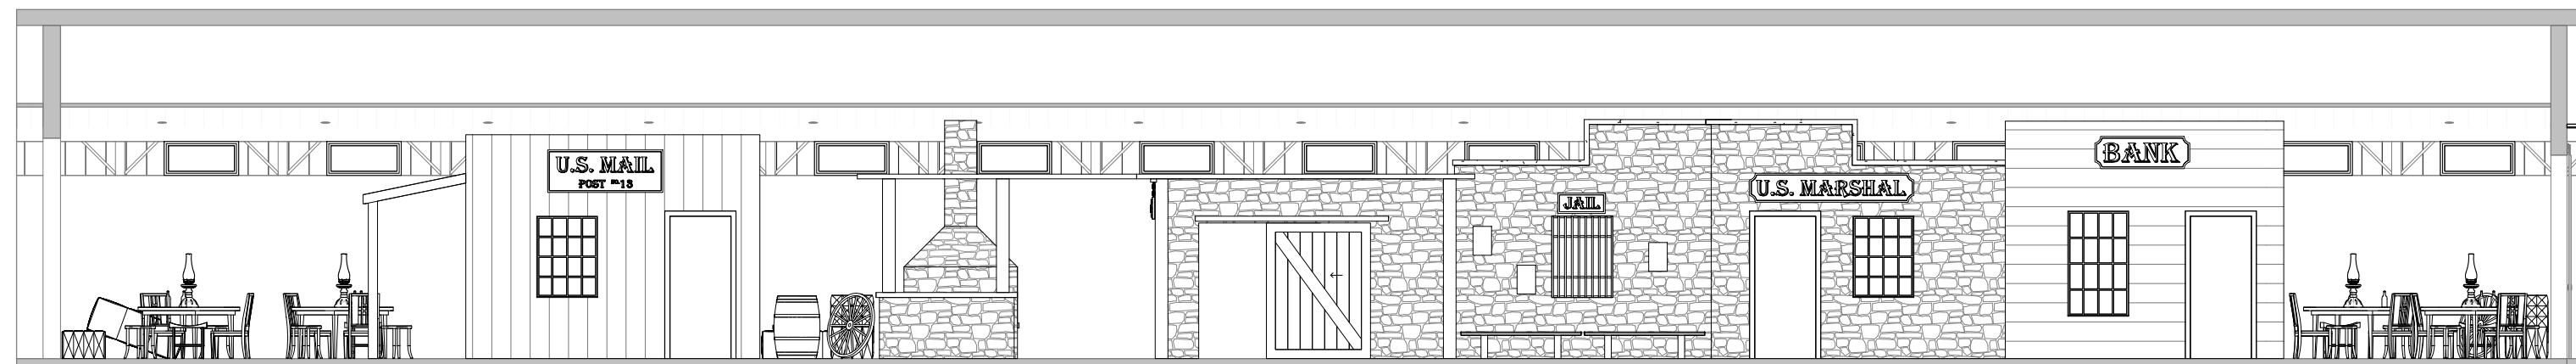

2 Zone 2 - West Side Elevation

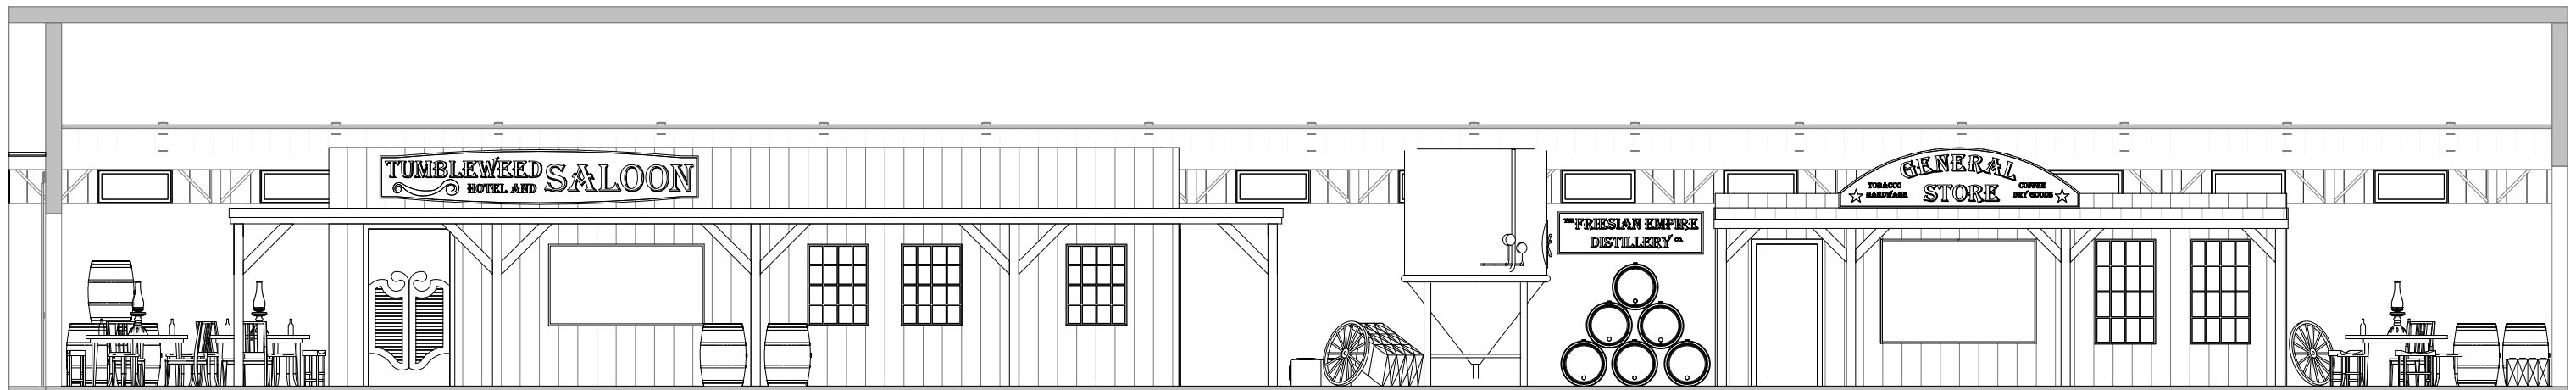

3 Zone 2 - East Side Elevation

DRAWN BY	Author
CHECKED BY	Checker
APPROVED BY	
ISSUE DATE	5/17/2017
REVISION	
#	DATE DESCRIPTION



ms consultants, inc.
engineers, architects, planners
2221 Schrock Road
Columbus, Ohio 43229-1547
p 614.898.7100
f 614.898.7570
www.msconsultants.com

CLIENT

Friesian Empire Wedding &
Event Center

PROJECT

4531 Walnut Street, Westerville, OH 43081

PROFESSIONAL OF RECORD:	
PROJECT NO.	62-40455-00
SHEET TITLE	Zone 2
SHEET	

NOT FOR
CONSTRUCTION

A0.0